
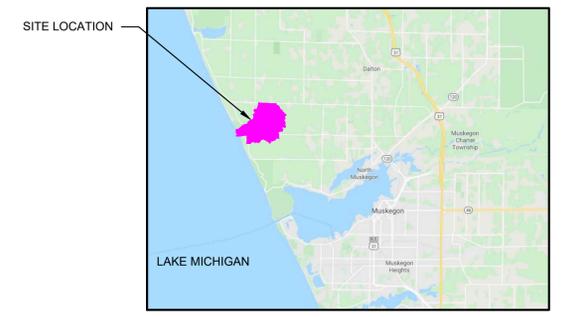


BRENDA M. MOORE
 MUSKEGON COUNTY DRAIN COMMISSIONER
 STEPHANIE BARRETT, DEPUTY DRAIN COMMISSIONER
CHADDOCK DRAIN DRAINAGE DISTRICT
 PART OF SECTION 4, 5, 6, 7, 8, 9 OF LAKETON TOWNSHIP, T10N, R17W, MUSKEGON
 COUNTY, MICHIGAN

811 Know what's below.
 Call before you dig.

THE LOCATIONS OF EXISTING UNDERGROUND UTILITIES ARE SHOWN IN AN APPROXIMATE WAY ONLY AND HAVE NOT BEEN INDEPENDENTLY VERIFIED BY THE OWNER OR ITS REPRESENTATIVE. THE CONTRACTOR SHALL DETERMINE THE EXACT LOCATION OF ALL EXISTING UTILITIES BEFORE COMMENCING WORK, AND AGREES TO BE FULLY RESPONSIBLE FOR ANY AND ALL DAMAGES WHICH MIGHT BE OCCASIONED BY THE CONTRACTOR'S FAILURE TO EXACTLY LOCATE AND PRESERVE ANY AND ALL UNDERGROUND UTILITIES.

NO.	REVISIONS	DATE	BY

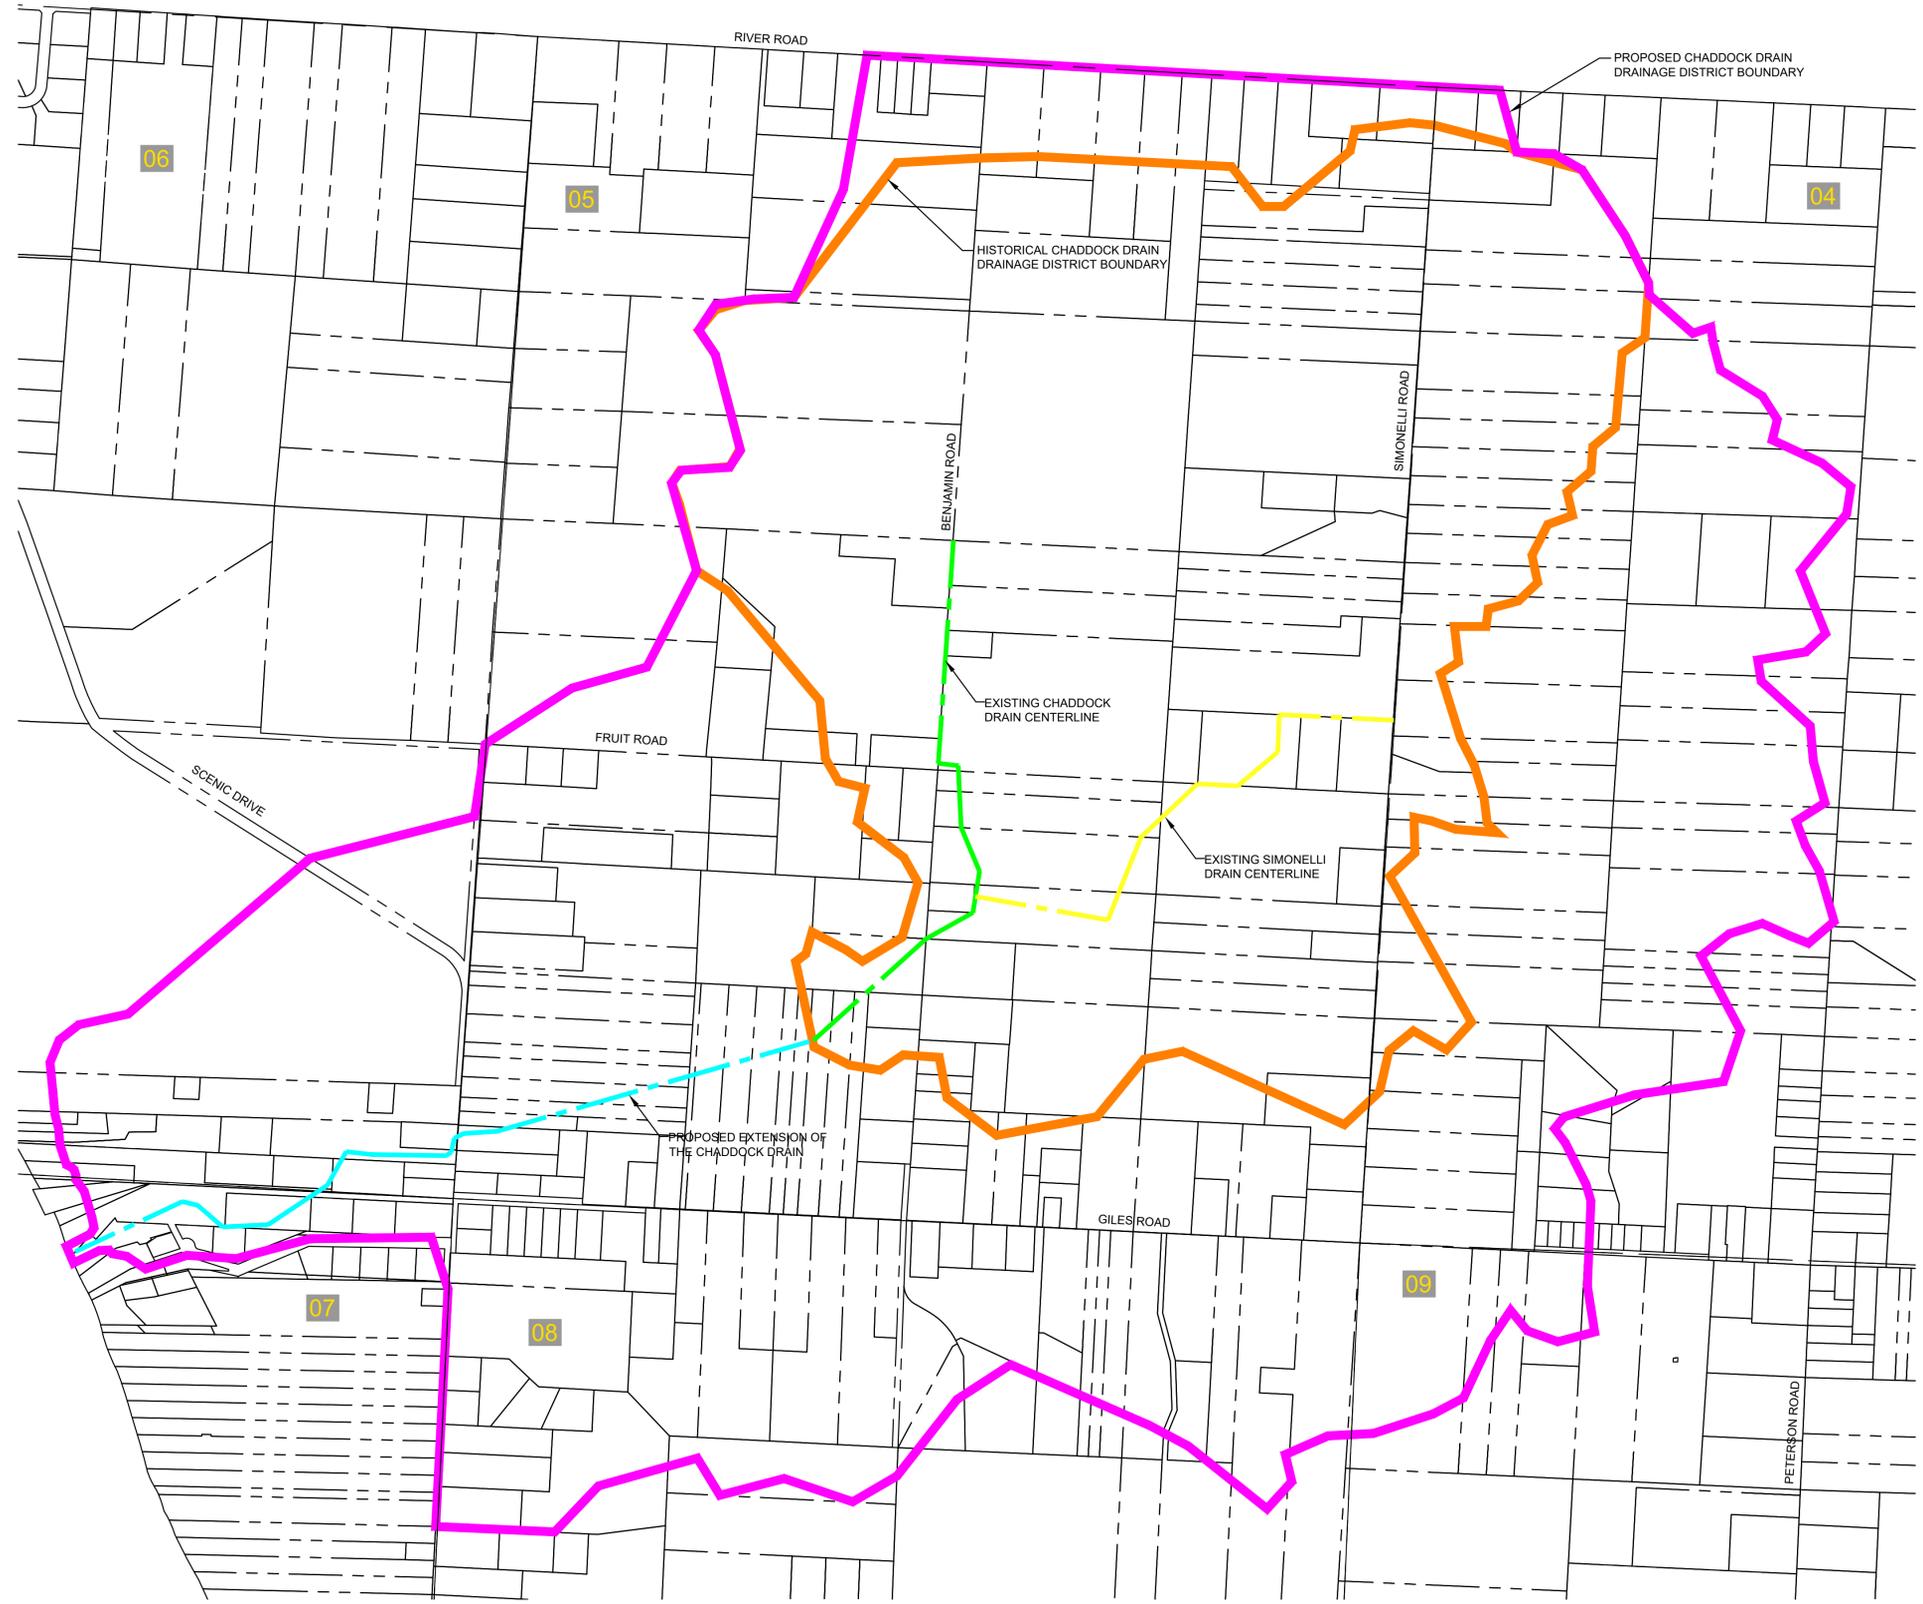

LOCATION MAP
 NO SCALE



LEGEND

	PROPOSED CHADDOCK DRAIN DRAINAGE DISTRICT BOUNDARY
	HISTORICAL CHADDOCK DRAIN DRAINAGE DISTRICT BOUNDARY
	PROPERTY LINE
	SECTION LINE OR QUARTER LINE
	EXISTING CHADDOCK DRAIN CENTERLINE
	EXISTING SIMONELLI DRAIN CENTERLINE
	PROPOSED CHADDOCK DRAIN CENTERLINE EXTENSION
	SECTION NUMBER

**CHADDOCK DRAIN
 DRAINAGE DISTRICT BOUNDARY EXHIBIT**

4063 Grand Oak Drive Suite A109
 Lansing, MI 48911
 517.887.1100

16930 Robbins Road Suite 105
 Grand Haven, MI 49417
 616.743.7070
 engdot.com

Eng.
 Engineering & Surveying

BRENDA M. MOORE
 MUSKEGON COUNTY DRAIN COMMISSIONER
 STEPHANIE BARRETT, DEPUTY DRAIN COMMISSIONER
CHADDOCK DRAIN DRAINAGE DISTRICT
 PART OF SECTION 04, 05, 06, 07, 08, 09 OF LAKETON TOWNSHIP, T10N, R17W,
 MUSKEGON COUNTY, MICHIGAN

PROJECT NO.
20029

SHEET NO.
1 OF 1

T:\Autocad Drawings\20029\Chaddock Exhibit.dwg, 9/16/2020, 8:15:07 AM, DWG, To PDF, ac3