

**ADDENDUM #1
KNUDSEN DRAIN
MUSKEGON COUNTY WATER RESOURCES COMMISSIONER**

September 25, 2023

Job #: 20-067

A. INSTRUCTIONS:

1. All work covered in this addendum shall be subject to the General Conditions, the Supplemental Conditions, the Instructions to Bidders, and Specifications.
2. The contractor must acknowledge receipt of this addendum in the bid forms.

B. CHANGES AND/OR ADDITIONS:

1. BID OPENING DATE


- a. Previously September 27, 2023, **NOW October 4, 2023 11 AM** at the Muskegon Water Resources Commissioner's Office.

2. TRAFFIC CONTROL

- a. Lane closure of northbound lane around Maple Island and Heights Ravenna will be required. Utilize traffic regulators/flaggers or utilize the southbound left turn lane as the northbound lane. The rest of the project can use MDOT Shoulder Closure No: 4122-M-NFW-SHL. (Provided.)

3. REVISED PLANS AND DOCUMENTS

- a. Will be provided in Addendum #2.

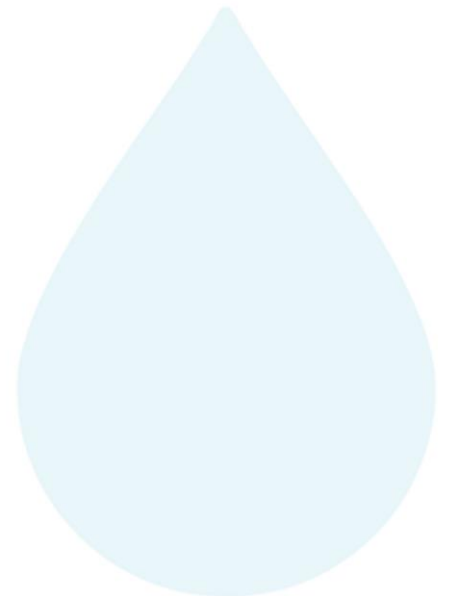

KEY

- CHANNELIZING DEVICES
- ⚡ LIGHTED ARROW PANEL (CAUTION MODE)
- ← TRAFFIC FLOW
- REFLECTS EXISTING SPEED LIMIT
- * ONLY REQUIRED FOR INTERMEDIATE-TERM STATIONARY AND LONG-TERM STATIONARY

STANDARD NOTES


(SEE 102-GEN-NOTES)

GENERAL: G1, G2, G3, G4

SIGNING: S1, S3

DEVICES: TCD1, TCD2, TCD6

MAINT & SURV: MS2, MS3, MS4

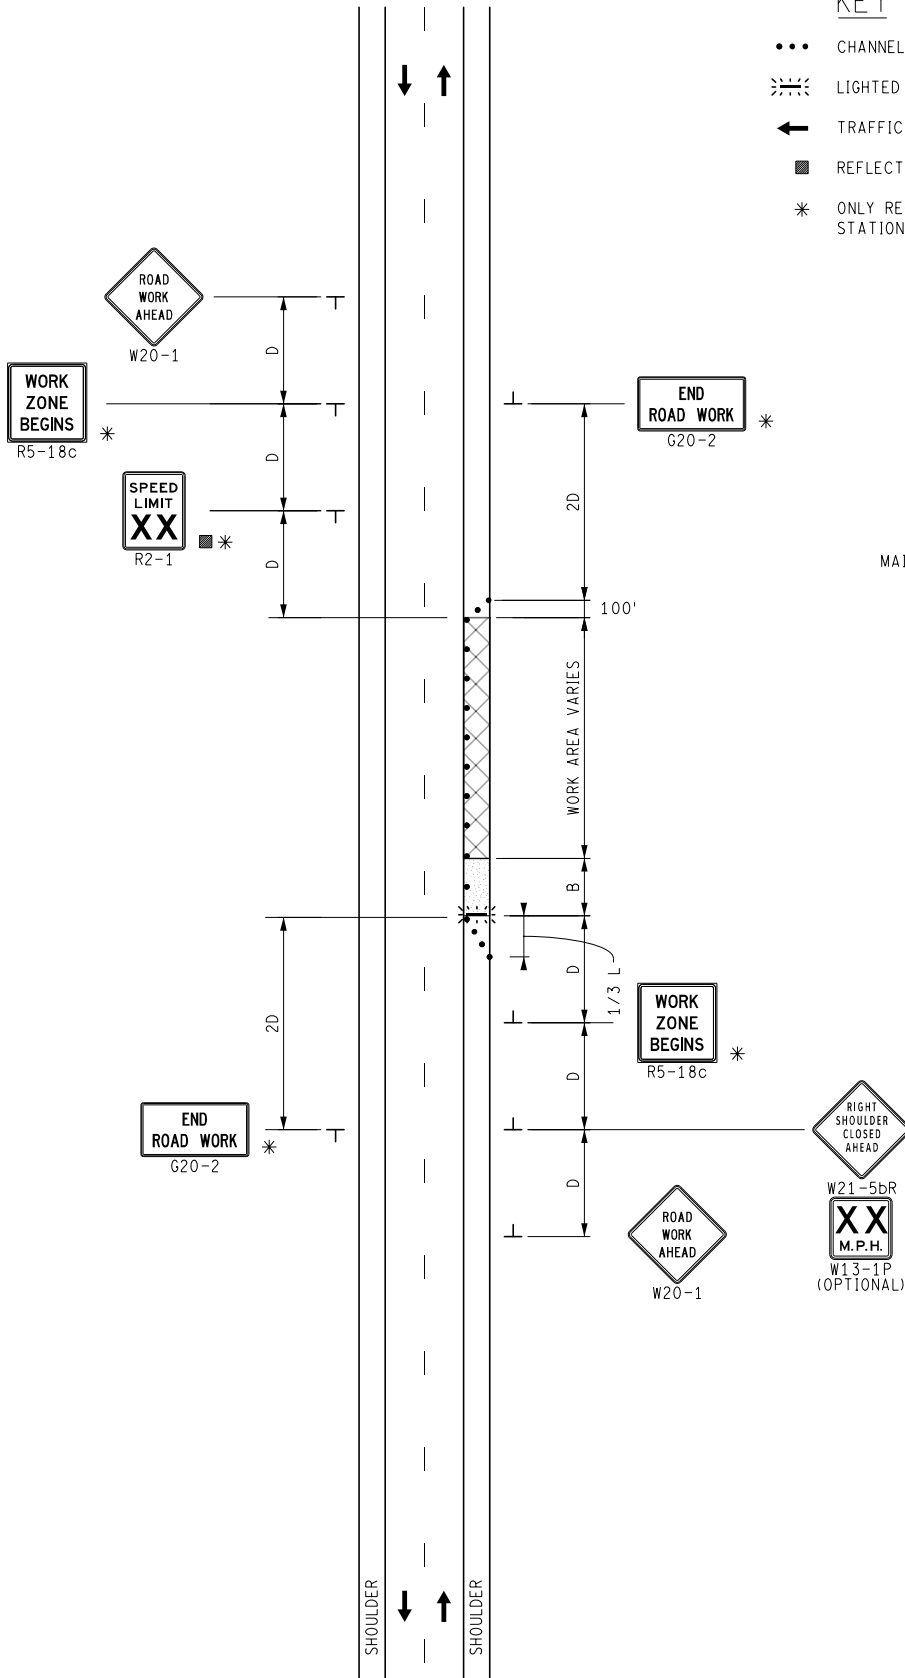

NOT TO SCALE

	MAINTENANCE MAINTAINING TRAFFIC TYPICAL	DURATION: SHORT-TERM STATIONARY, SHORT DURATION LONG-TERM STATIONARY INTERMEDIATE-TERM STATIONARY	SHOULDER CLOSURE ON A TWO-LANE, TWO-WAY ROADWAY	DATE: MAY 2021
				NO: 4122-M-NFW-SHL
FILE: 4122-M-NFW-SHL.dgn				SHEET: 1 OF 1