


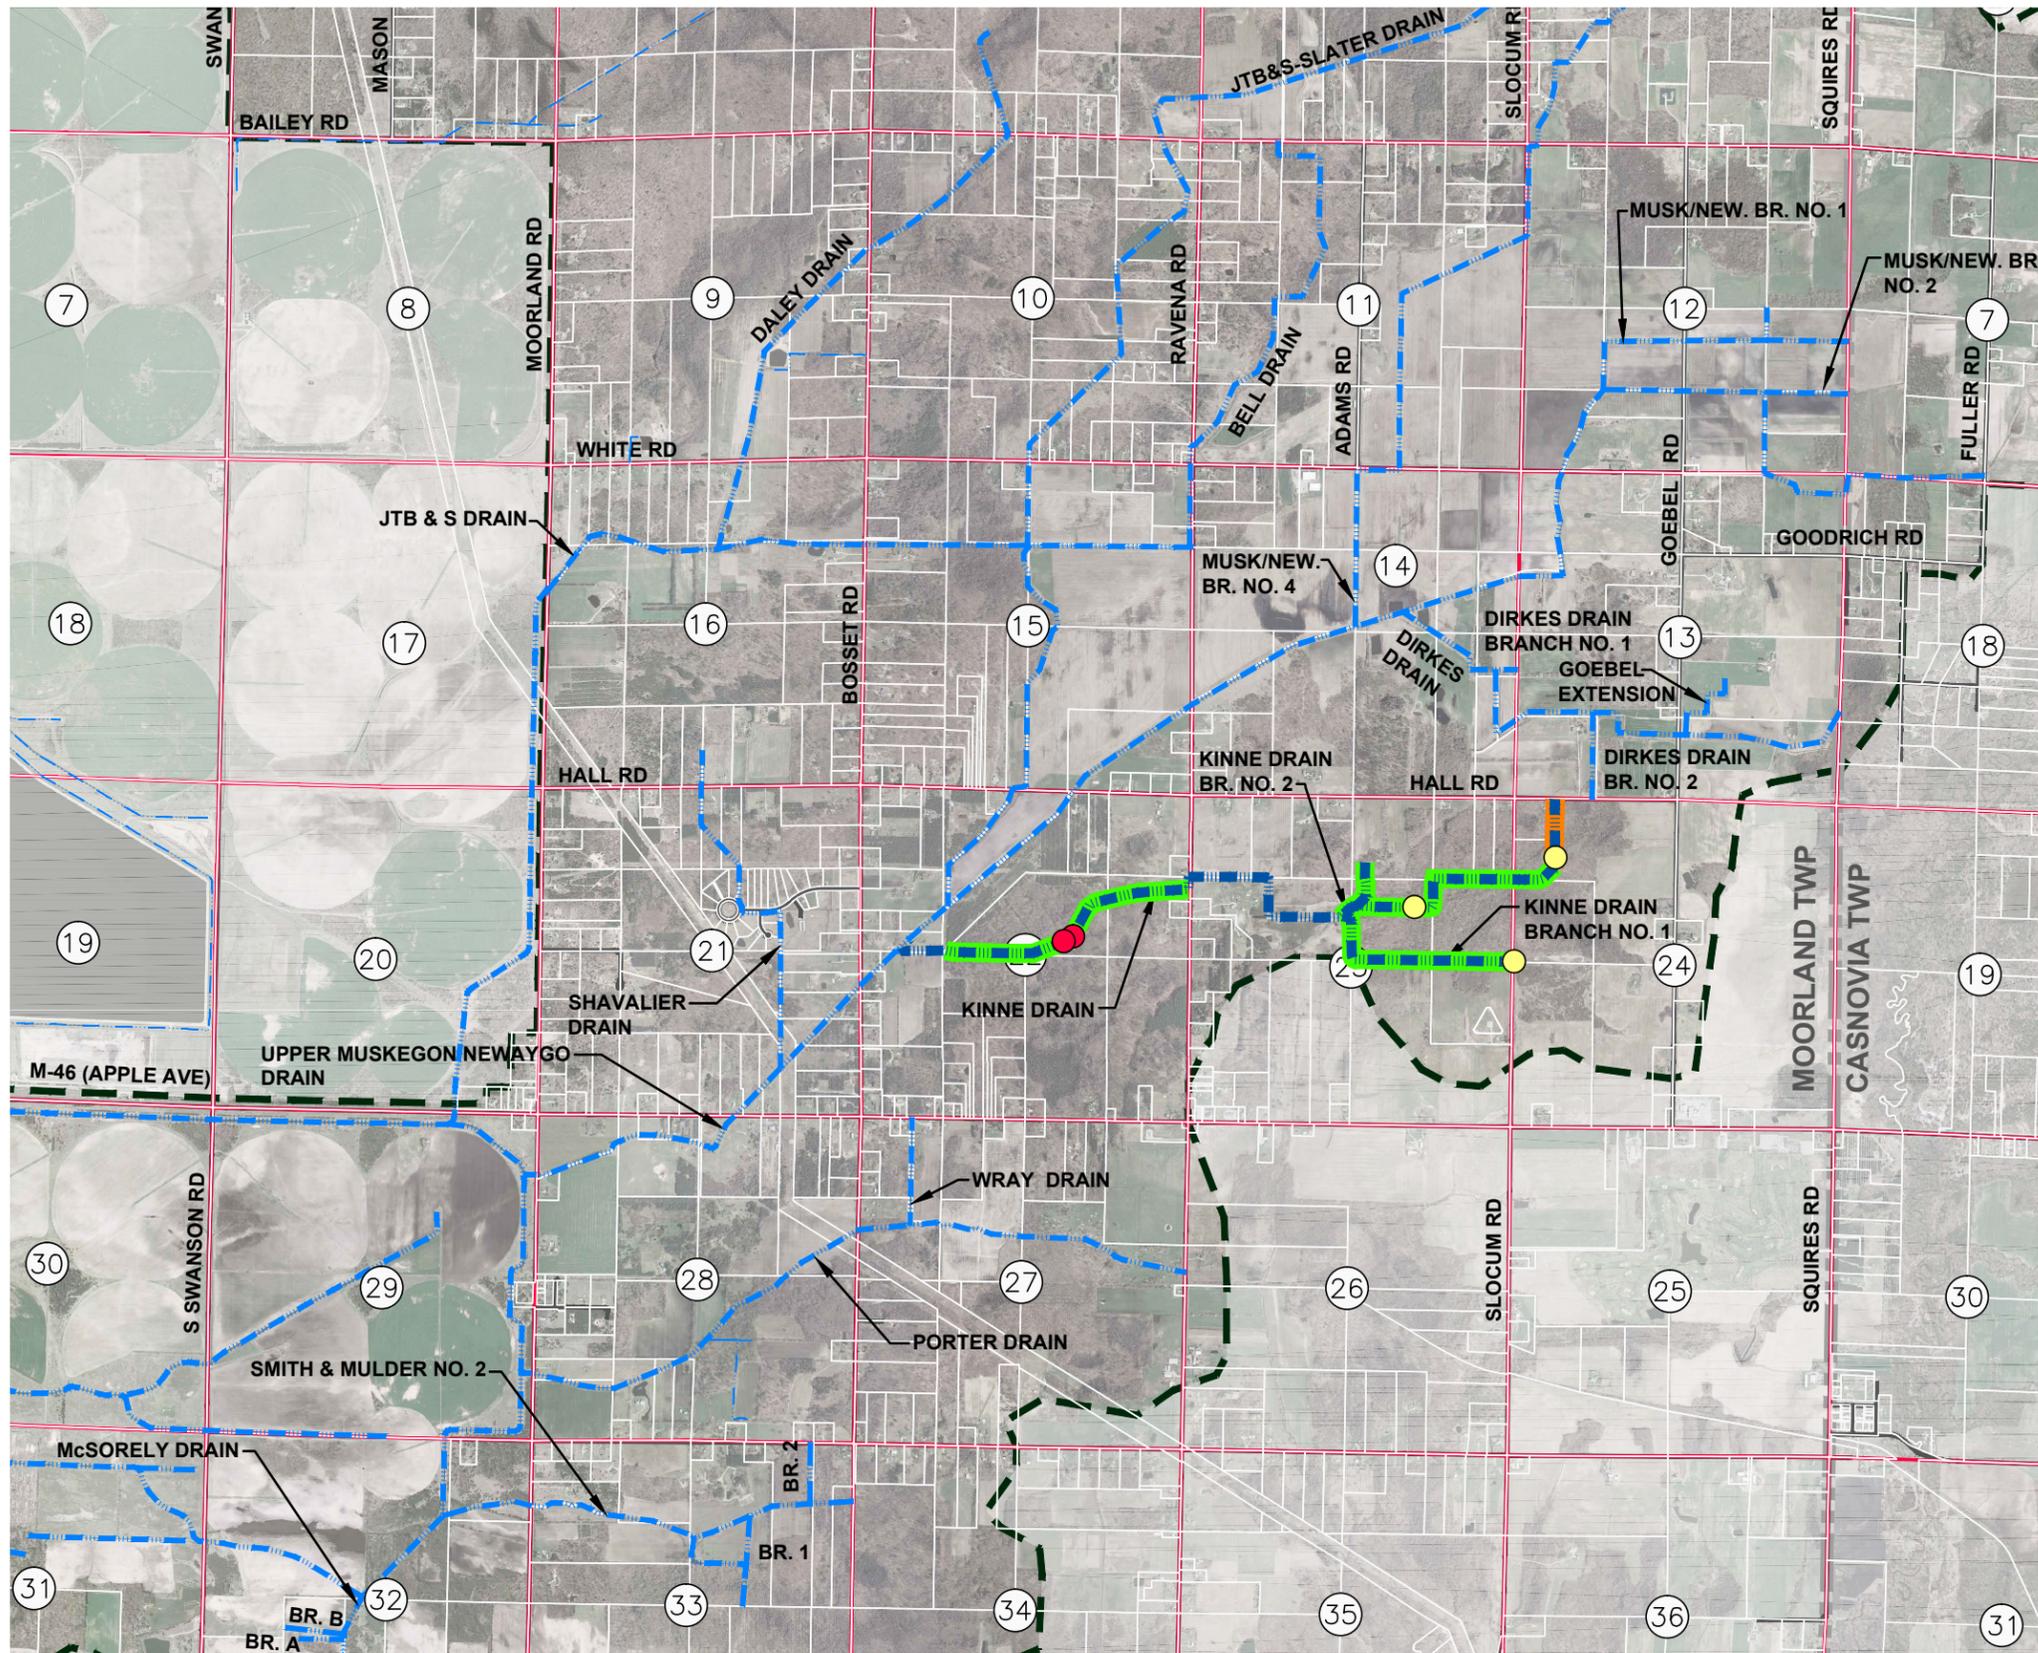

BLACK CREEK CONSOLIDATED DRAIN

FORMER KINNE DRAIN, MOORLAND TOWNSHIP, MUSKEGON COUNTY, MICHIGAN



LEGEND

- OPEN CHANNEL MAINTENANCE/IMPROVEMENTS
- WOODY DEBRIS MANAGEMENT
- REMOVE OR REPLACE CULVERT
- BANK STABILIZATION BMP



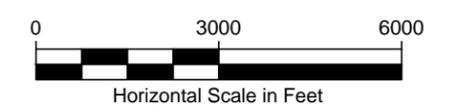


FIGURE 2 RECOMMENDATIONS

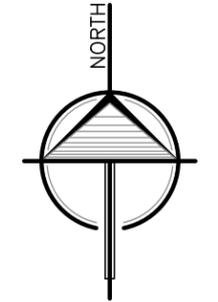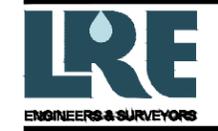

2121 3 Mile Rd. NW
Walker, MI 49544
ph. 616.301.7888
www.LREmi.com

May 26, 2020 - 3:11pm H: \Projects\17-036 Black Creek Drain\LD\vwg\BLACK CREEK Recommendations Figures.dwg, XREFs: By: ADAM