


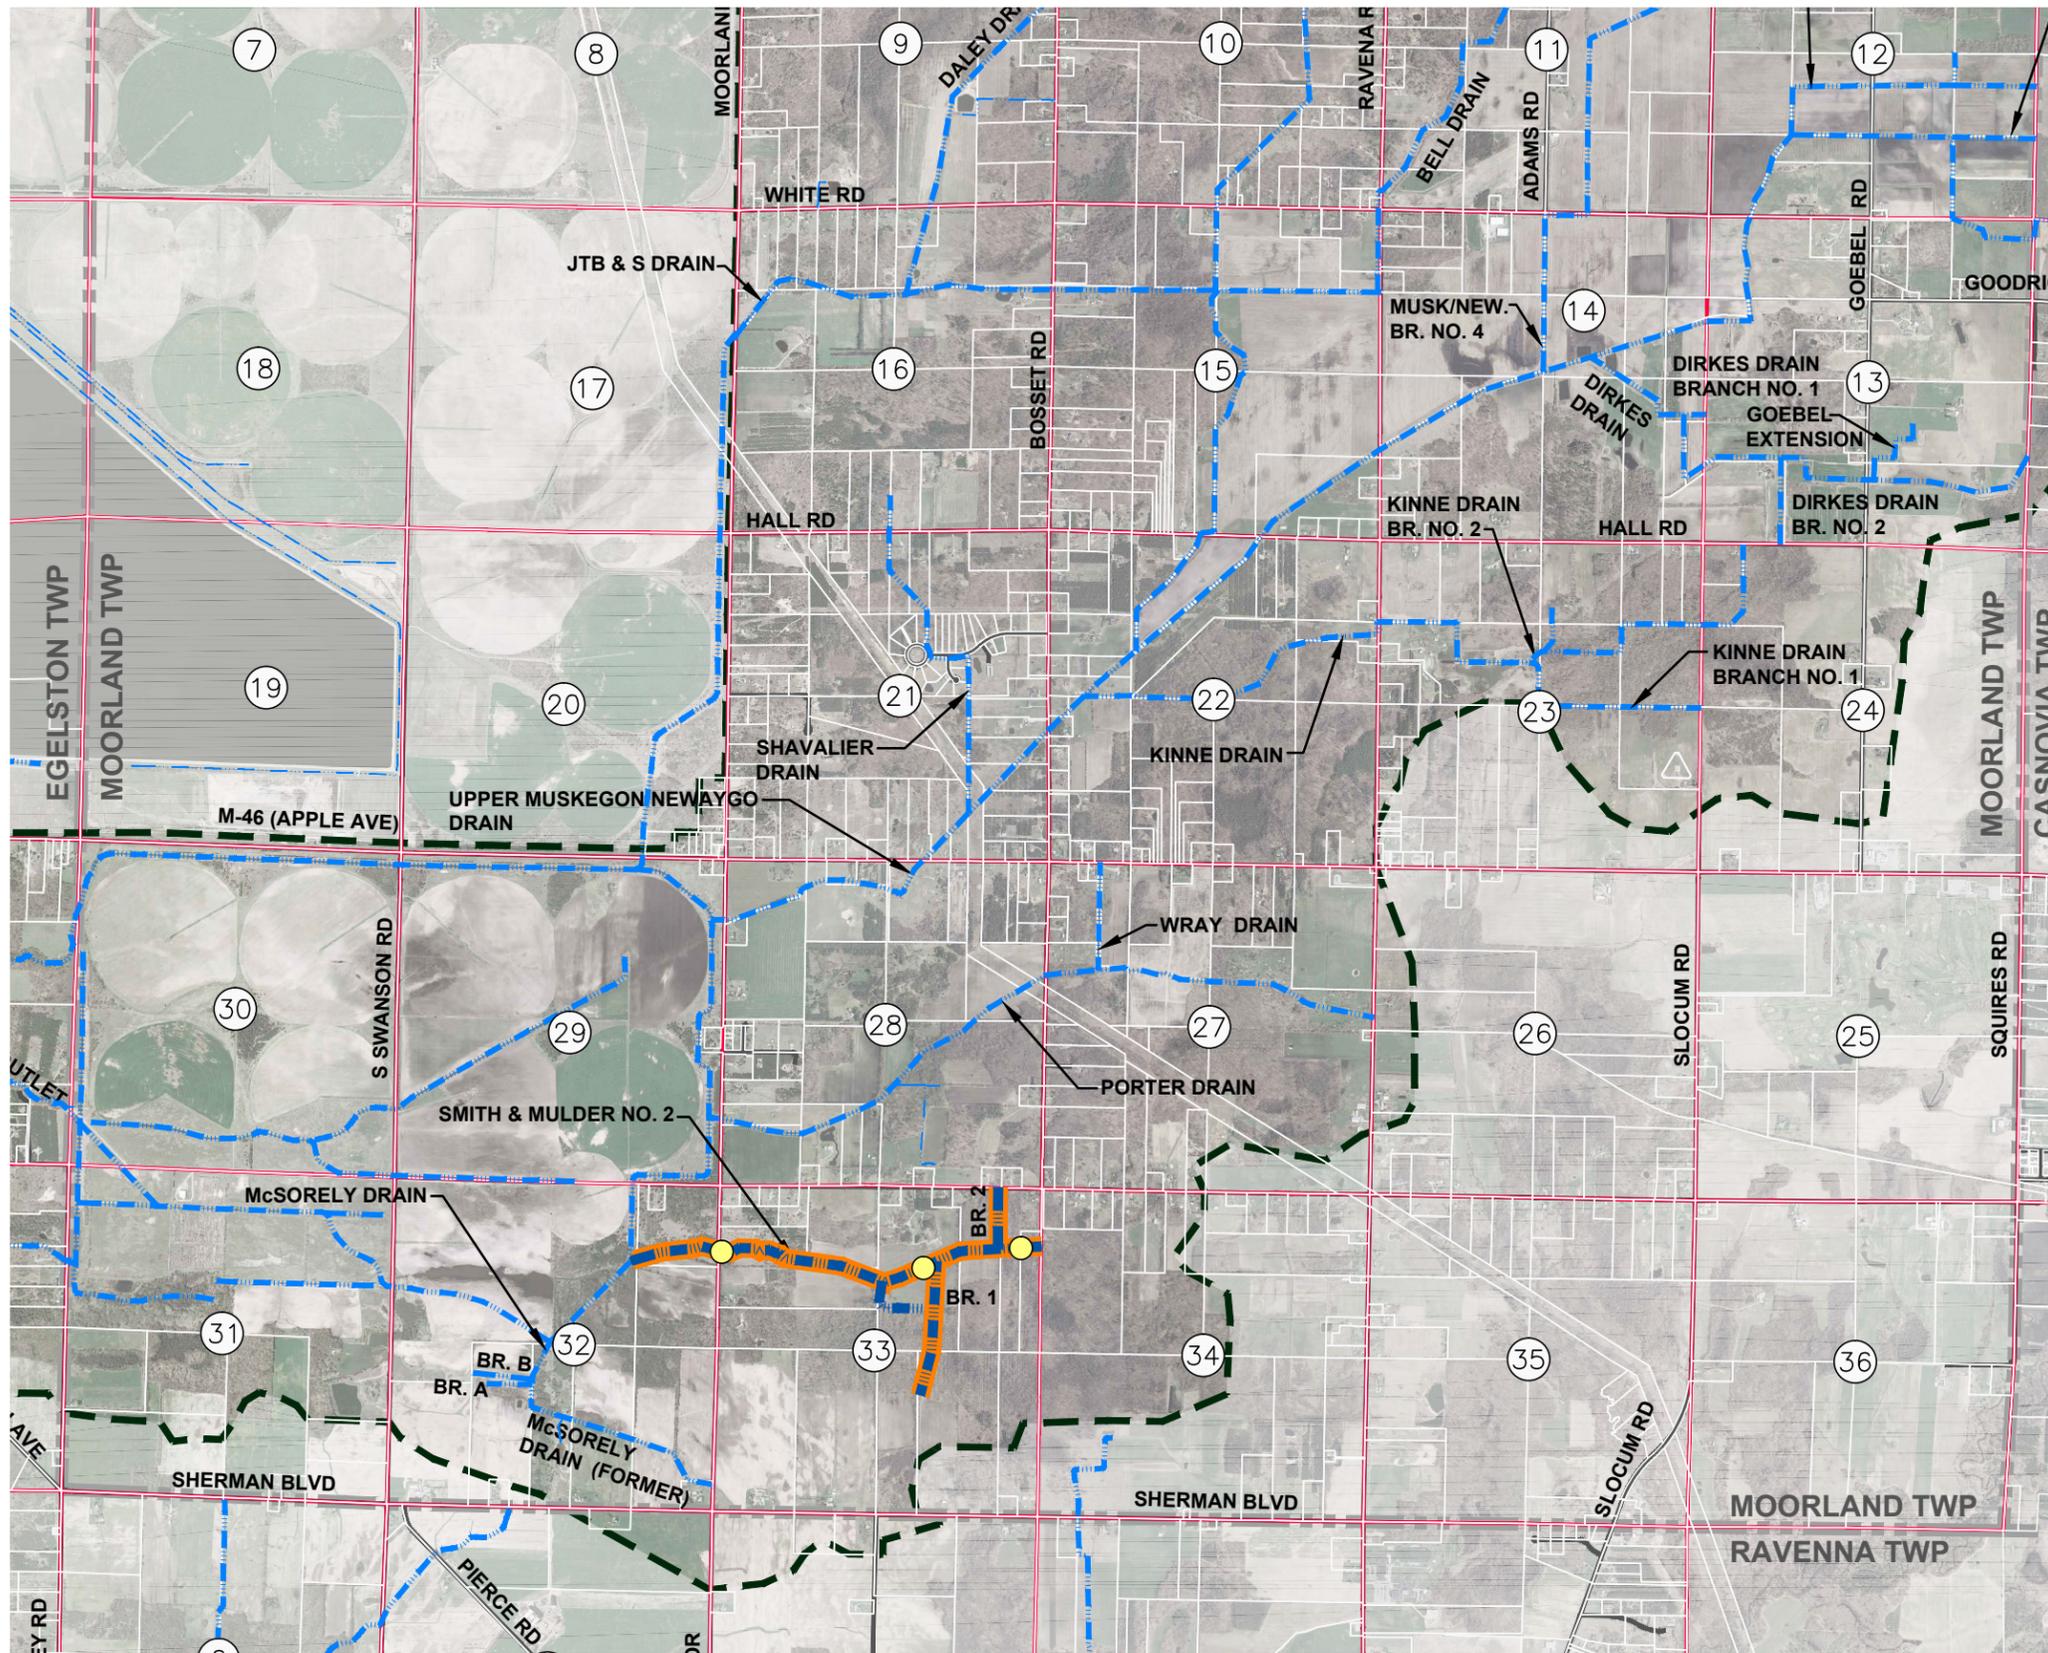

BLACK CREEK CONSOLIDATED DRAIN

FORMER SMITH & MULDER NO 2 DRAIN, MOORLAND TOWNSHIP, MUSKEGON COUNTY, MICHIGAN



LEGEND

-  OPEN CHANNEL MAINTENANCE/IMPROVEMENTS
-  REMOVE OR REPLACE CULVERT
-  BANK STABILIZATION BMP


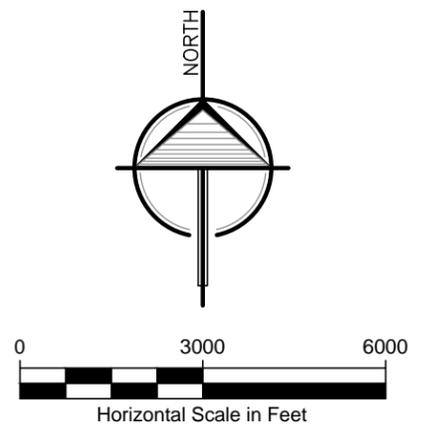


FIGURE 4 RECOMMENDATIONS

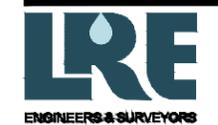

2121 3 Mile Rd. NW
Walker, MI 49544
ph. 616.301.7888
www.LREmi.com