


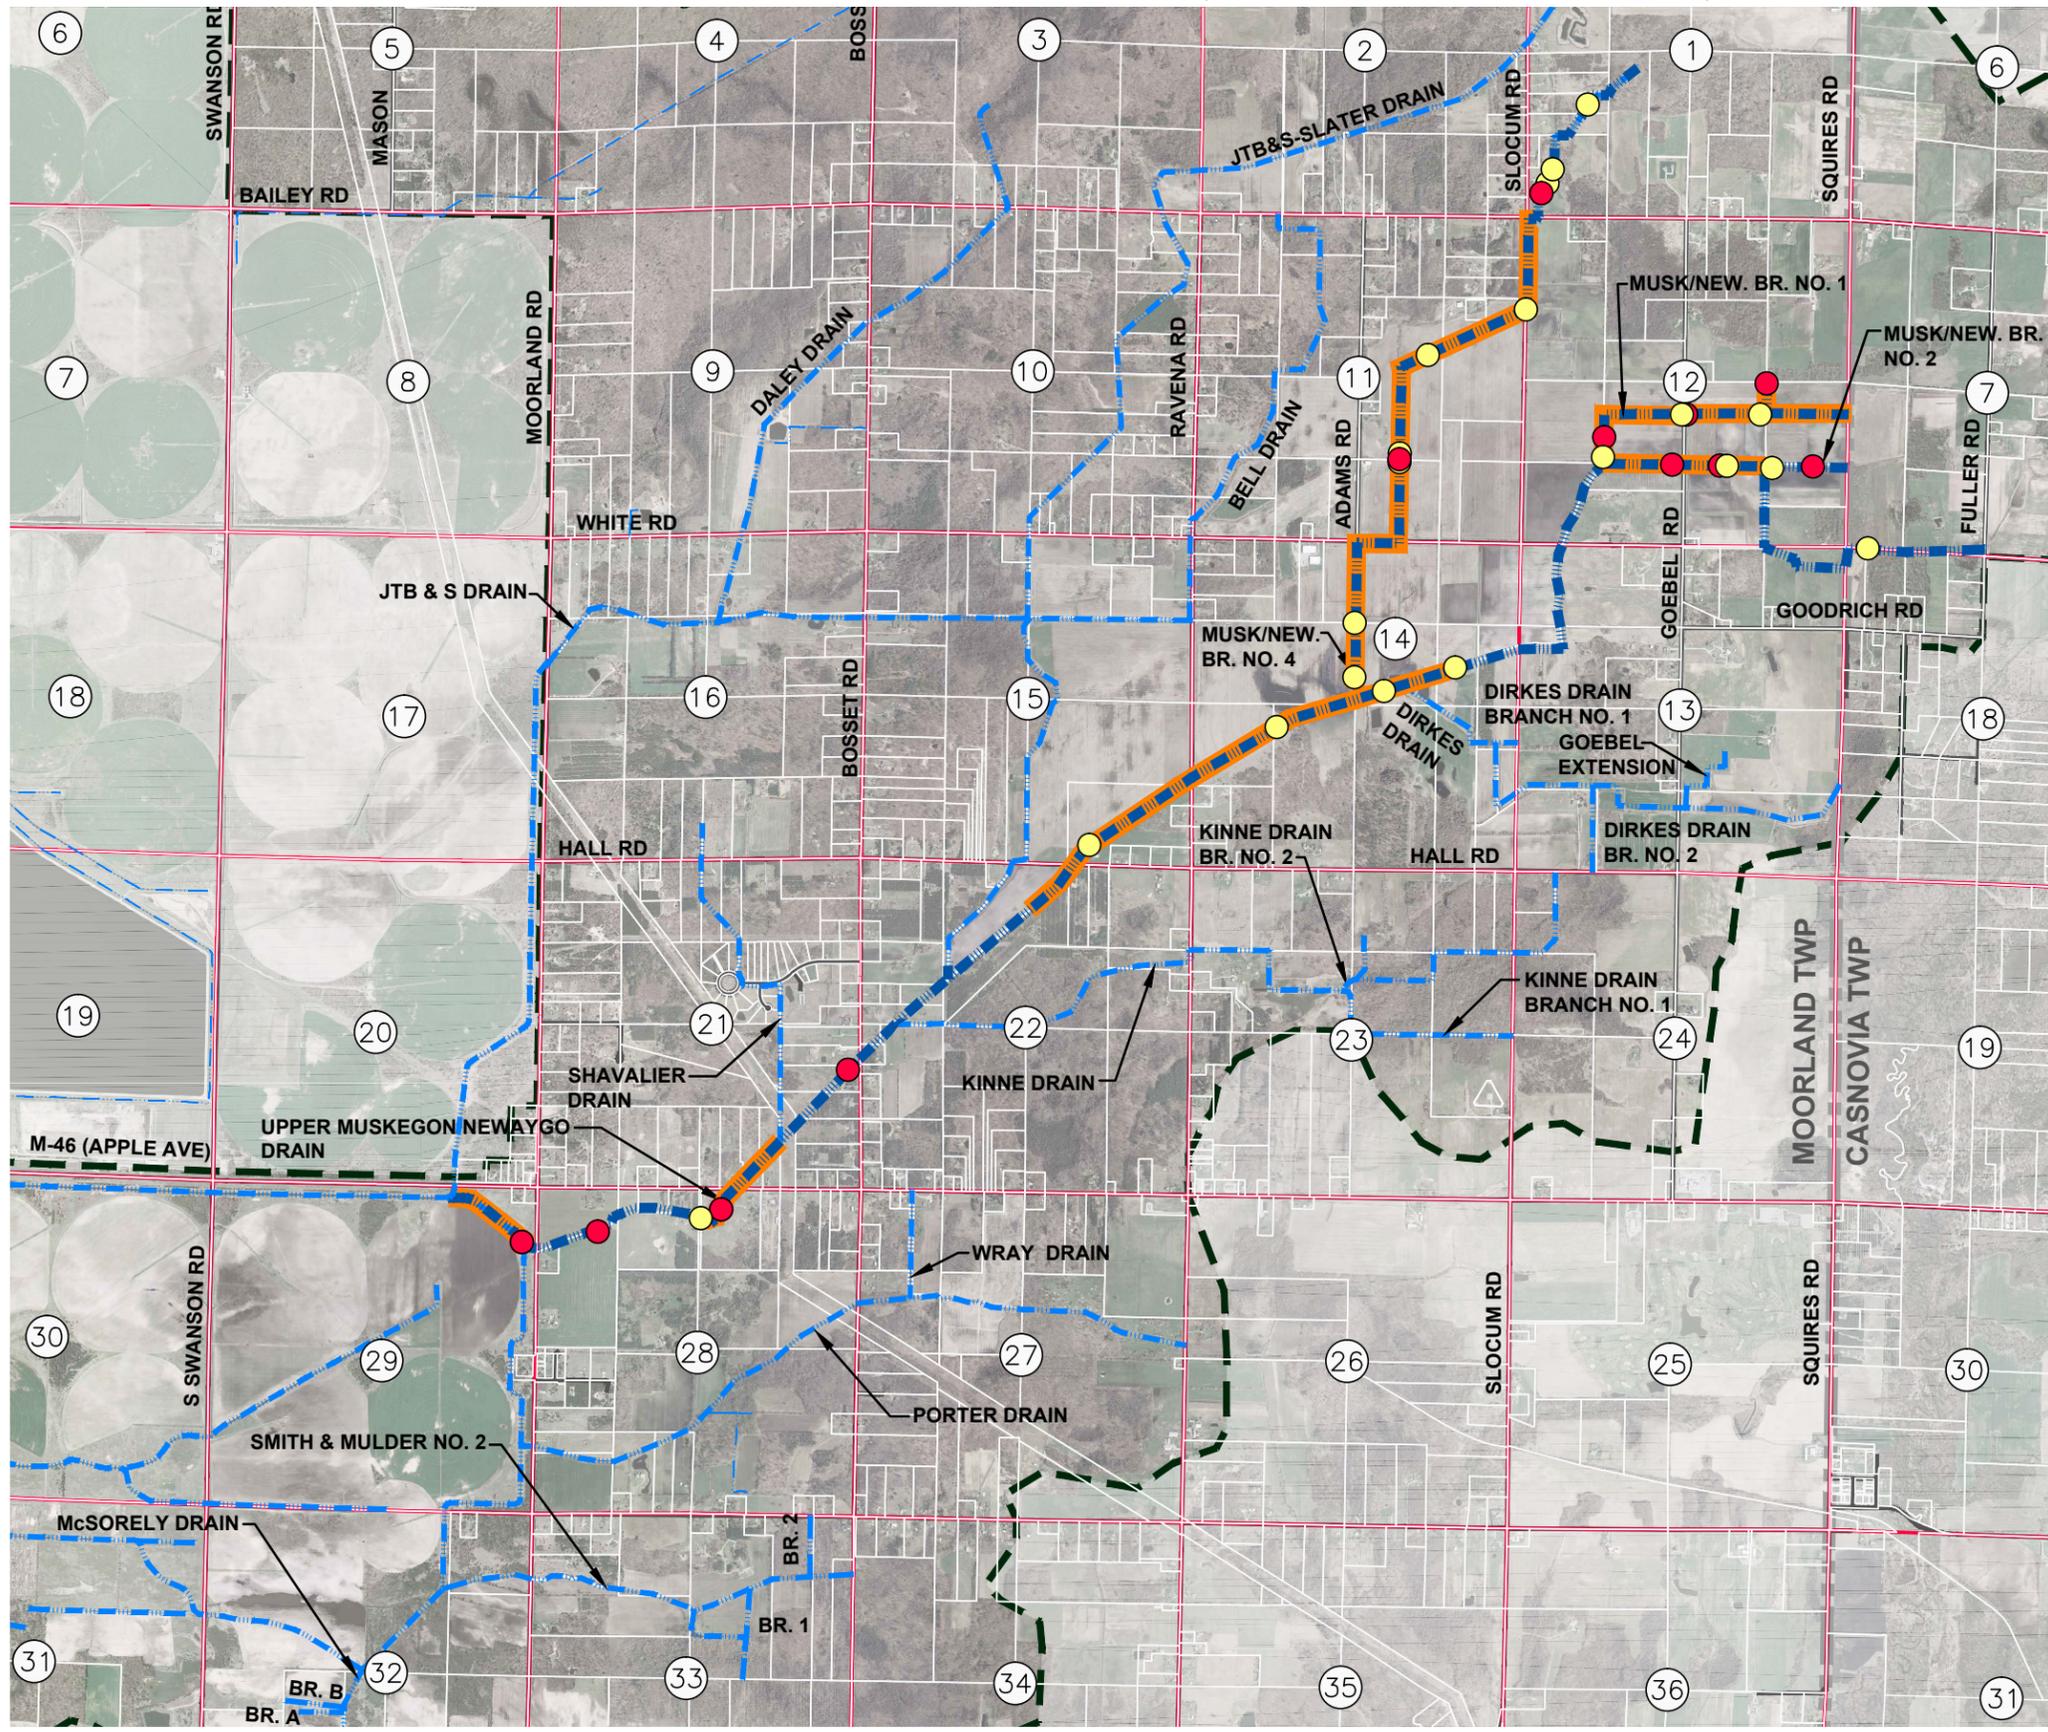

BLACK CREEK CONSOLIDATED DRAIN

FORMER UPPER MUSKEGON-NEWAYGO DRAIN, MOORLAND TOWNSHIP, MUSKEGON COUNTY, MICHIGAN



LEGEND

- OPEN CHANNEL EXCAVATION
- REMOVE OR REPLACE CULVERT
- BANK STABILIZATION BMP


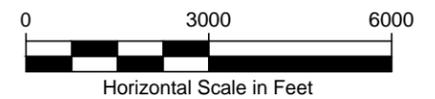


FIGURE 1 RECOMMENDATIONS

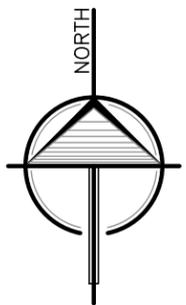

2121 3 Mile Rd. NW
Walker, MI 49544
ph. 616.301.7888
www.LREmi.com

May 22, 2020 - 1:20pm H:\Projects\17-036 Black Creek Drain\LD\dwg\BLACK CREEK Recommendations Figures.dwg, XREFs:
 By: ADAM