


Black Creek Consolidated Drain Drainage District

Egelston, Moorland, Ravenna & Casnovia Townships
Muskegon County, Michigan

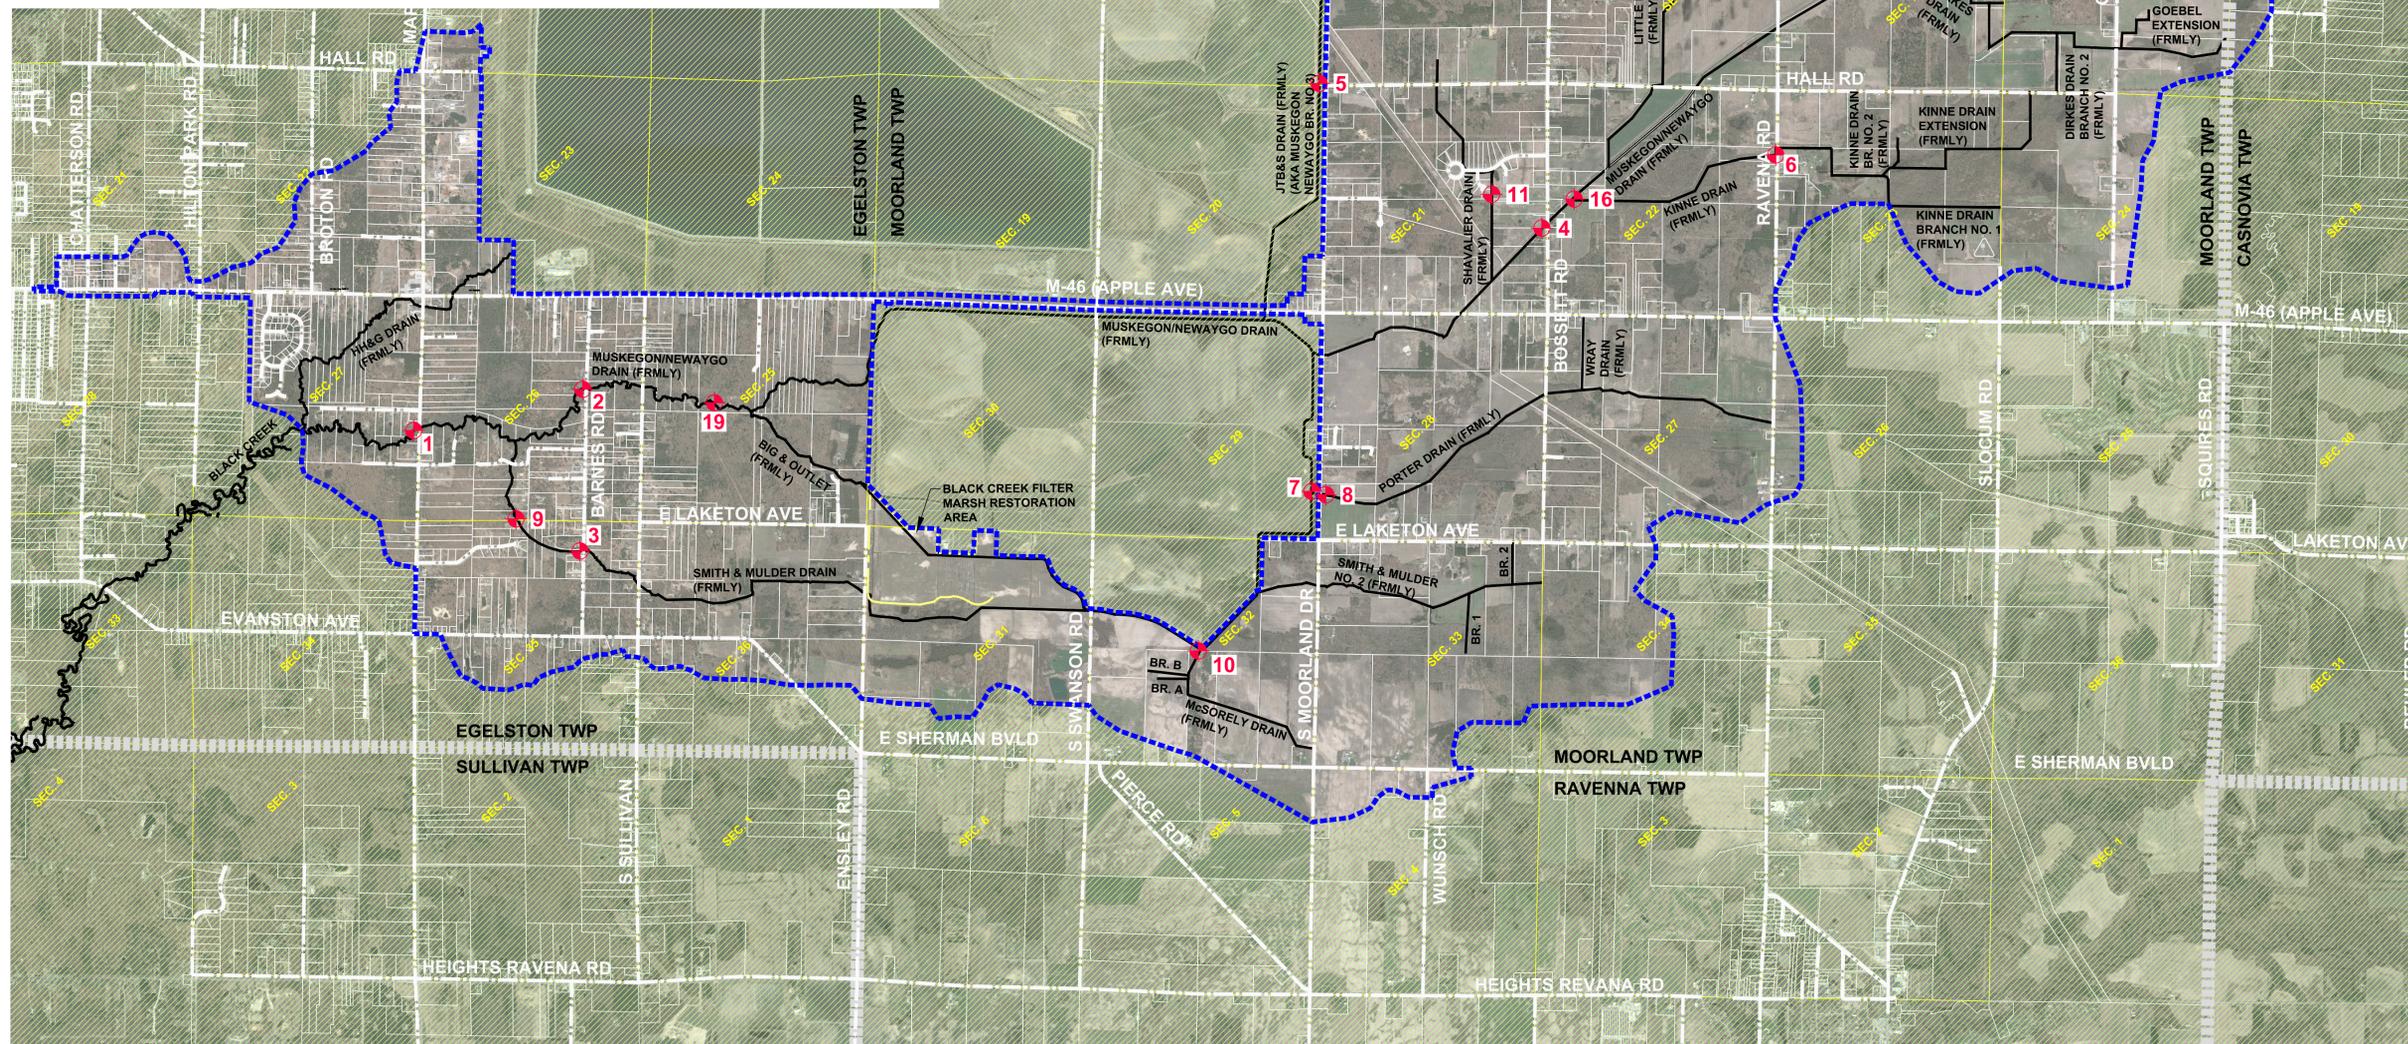

LEGEND

- CONSOLIDATED DRAIN DISTRICT
- CONSOLIDATED DRAINS
- STREAM GAUGE PLATE LOCATION

0 2000 4000
Horizontal Scale in Feet

3 WORKING DAYS BEFORE YOU DIG CALL MISS DIG 1-800-482-7171

ALL UTILITIES AS SHOWN ARE APPROXIMATE LOCATIONS DERIVED FROM ACTUAL MEASUREMENTS AND AVAILABLE RECORDS. THEY SHOULD NOT BE INTERPRETED TO BE EXACT LOCATION NOR SHOULD IT BE ASSUMED THAT THEY ARE THE ONLY UTILITIES IN THE AREA.

LAND & RESOURCE ENGINEERING INC.
Common Sense • Lasting Solutions
3800 West River Drive, Ste. A, Comstock Park, MI 49312 Ph:616.321.7888

CLIENT: **Muskegon County Drain Commission**
Muskegon, Michigan

PROJECT: **Black Creek Drain**
Muskegon County, Michigan

PROJECT NUMBER: 11-0027
DESIGNED BY: KJV DATE: OCTOBER, 2012
CHECKED BY: MPB DATE: OCTOBER, 2012
DRAFTED BY: NDJ DATE: OCTOBER, 2012

REVISIONS:

NO.	ISSUED FOR	DATE
1	FINAL ORDER OF DETERMINATION	3-20-2013

WATER MONITORING LOCATION MAP

SHEET NUMBER **W1**

10/10/2012 10:46:16 AM \\projects\11-0027-036-Black-Creek-Drain\GIS\Map_Series\ELEVATION-STATION-MAP.dwg [User] [User]