



HOLLAND DRAIN DRAINAGE DISTRICT

CITY OF MUSKEGON SECTIONS 21 AND 22
MUSKEGON TOWNSHIP SECTIONS 22, 23, 24, 25, 26, 27 AND 28
EGELSTON TOWNSHIP SECTIONS 16, 17, 18, 19, 20, 21, 28, 29 AND 30
MUSKEGON COUNTY, MICHIGAN




engineers
scientists
architects
constructors

fishbeck, thompson, carr & huber, inc.

Muskegon County Drain Commissioner
City of Muskegon, Muskegon and Egelston Townships, Michigan

Holland Drain

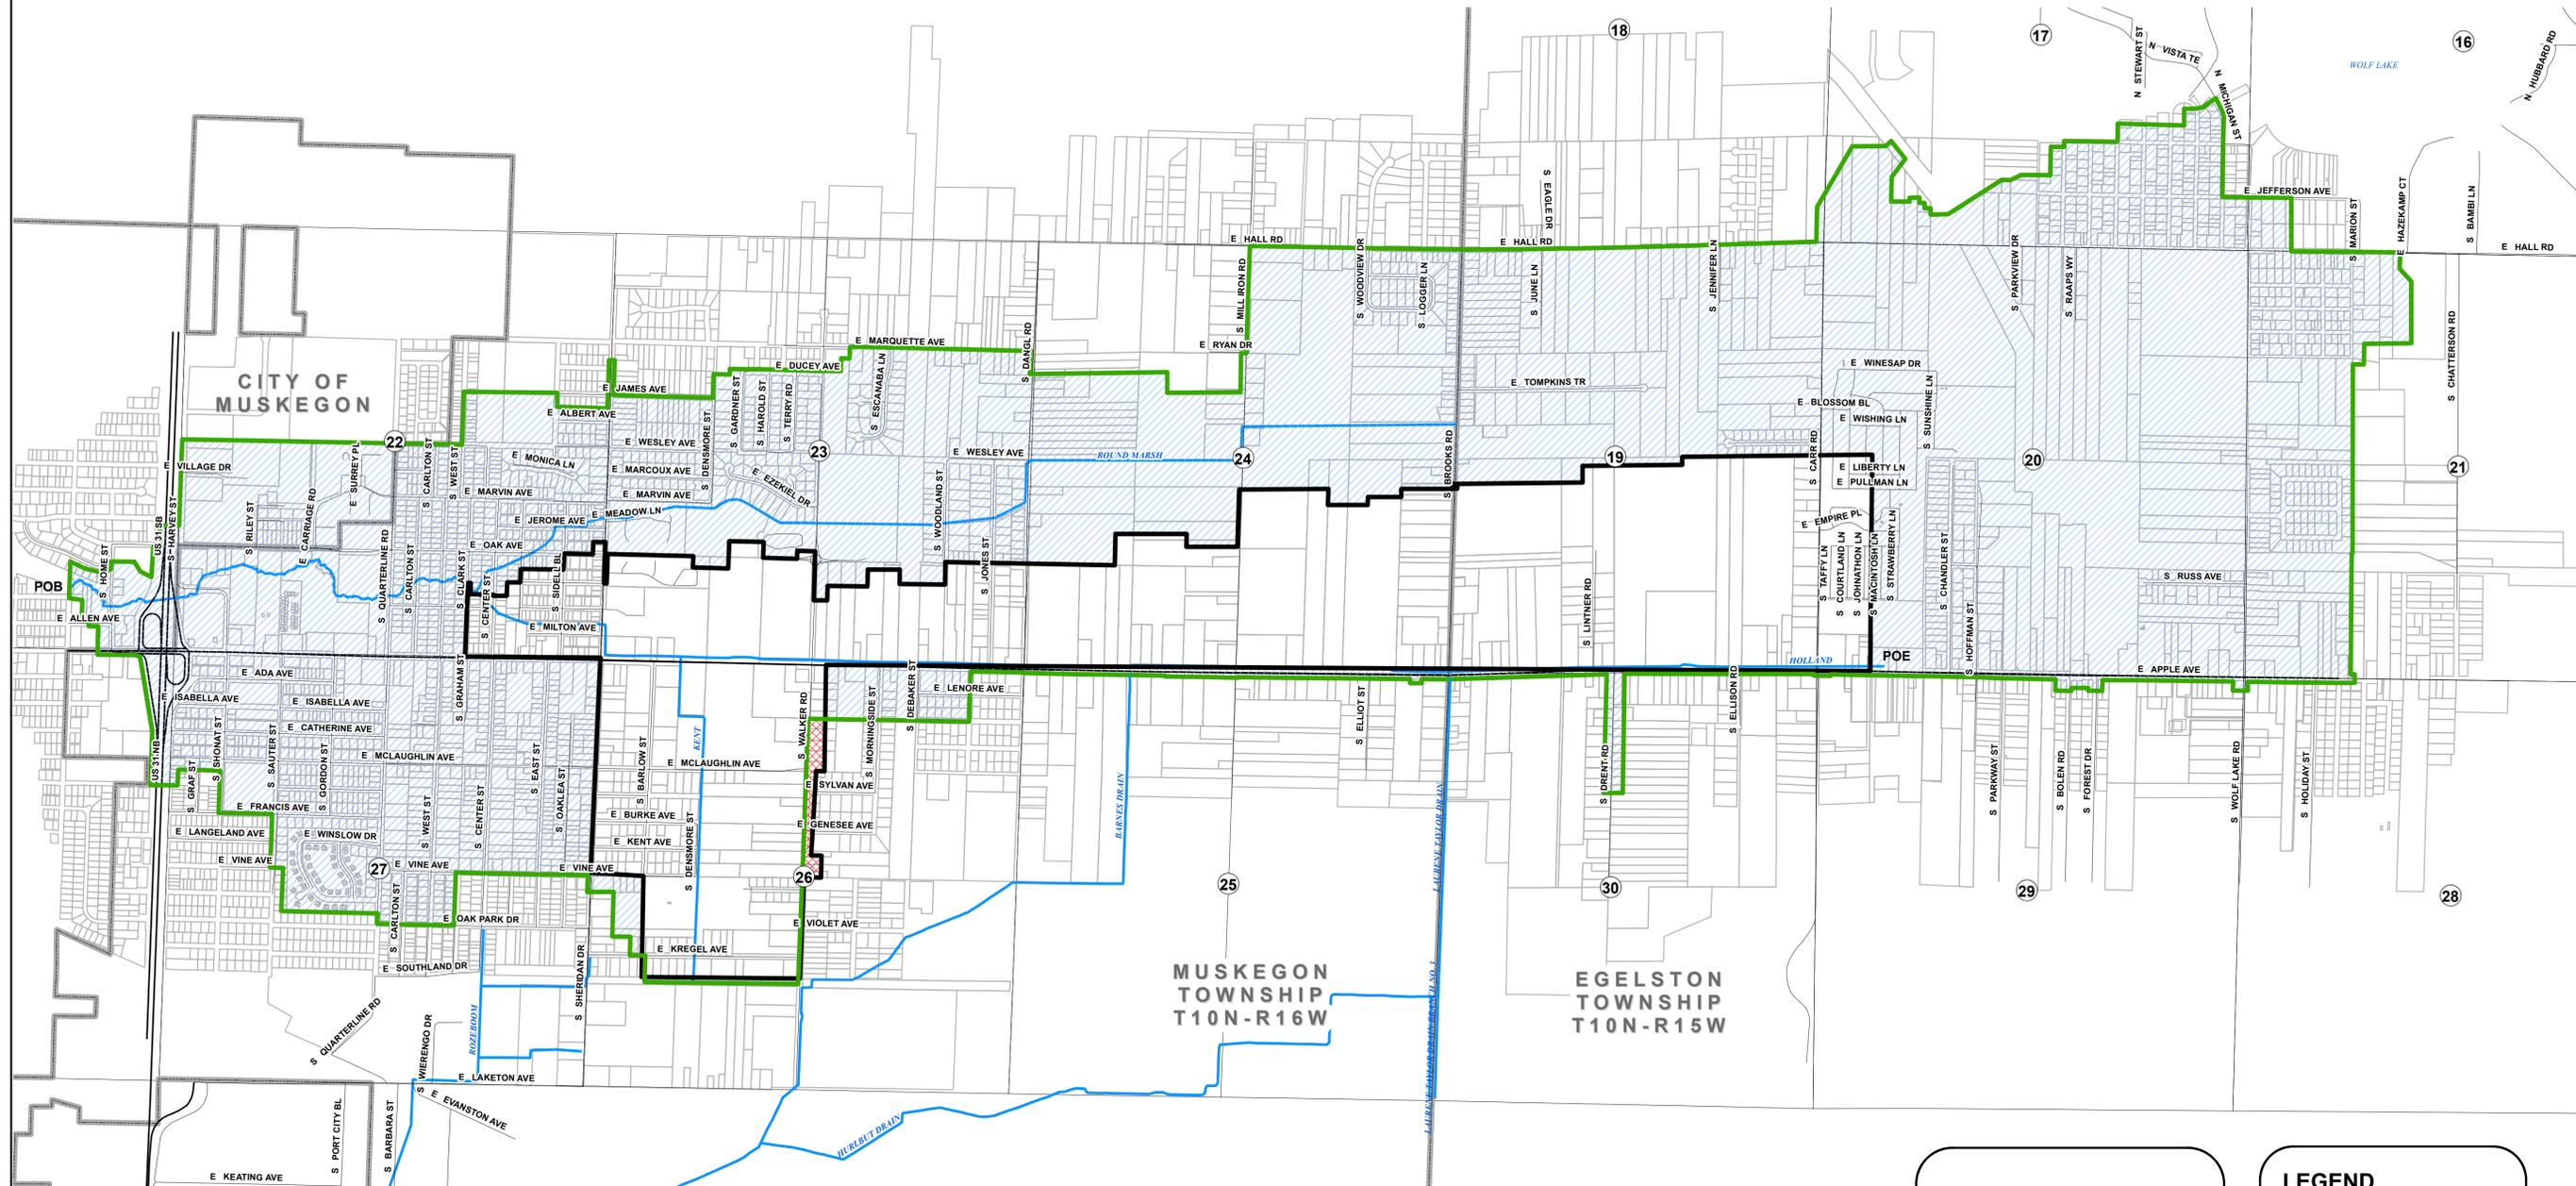

AREA SUMMARY	
HISTORIC DISTRICT:	945.9 ACRES
PROPOSED DISTRICT:	3532.2 ACRES
LANDS ADDED:	2594.7 ACRES
LANDS REMOVED:	8.4 ACRES
DRAIN LENGTH	
HOLLAND DRAIN:	4.58 MILES
(FROM 1916 ROUTE AND COURSE DESCRIPTION)	

LEGEND	
	Proposed 2017 Holland Drain District
	Existing 1976 Holland Drain District
	2017 Lands Added
	2017 Lands Removed
	Jurisdictional Boundary
	County Drain
	Section Number



DATA SOURCES: MUSKEGON COUNTY GIS, JURISDICTIONS, PARCELS (2017), WATERCOURSE CENTERLINES, STREET CENTERLINES, MICHIGAN GEOGRAPHIC DATA LIBRARY, PUBLIC LAND SURVEY SECTIONS.

MAY 23, 2017
Drawn By: MBZ
Designer: CES
Reviewer: CES
Manager: CES

Hard copy is intended to be 24"x36" when plotted. Scale(s) indicated and graphic quality may not be accurate for any other size.

PROJECT NO.
170627
SHEET NO.