





# BLACK CREEK CONSOLIDATED DRAIN

CASNOVIA QUADRANT, MUSKEGON COUNTY, MICHIGAN

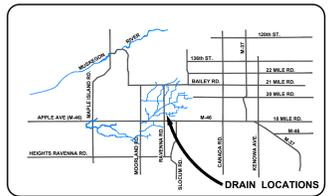

VICINITY MAP  
NOT TO SCALE

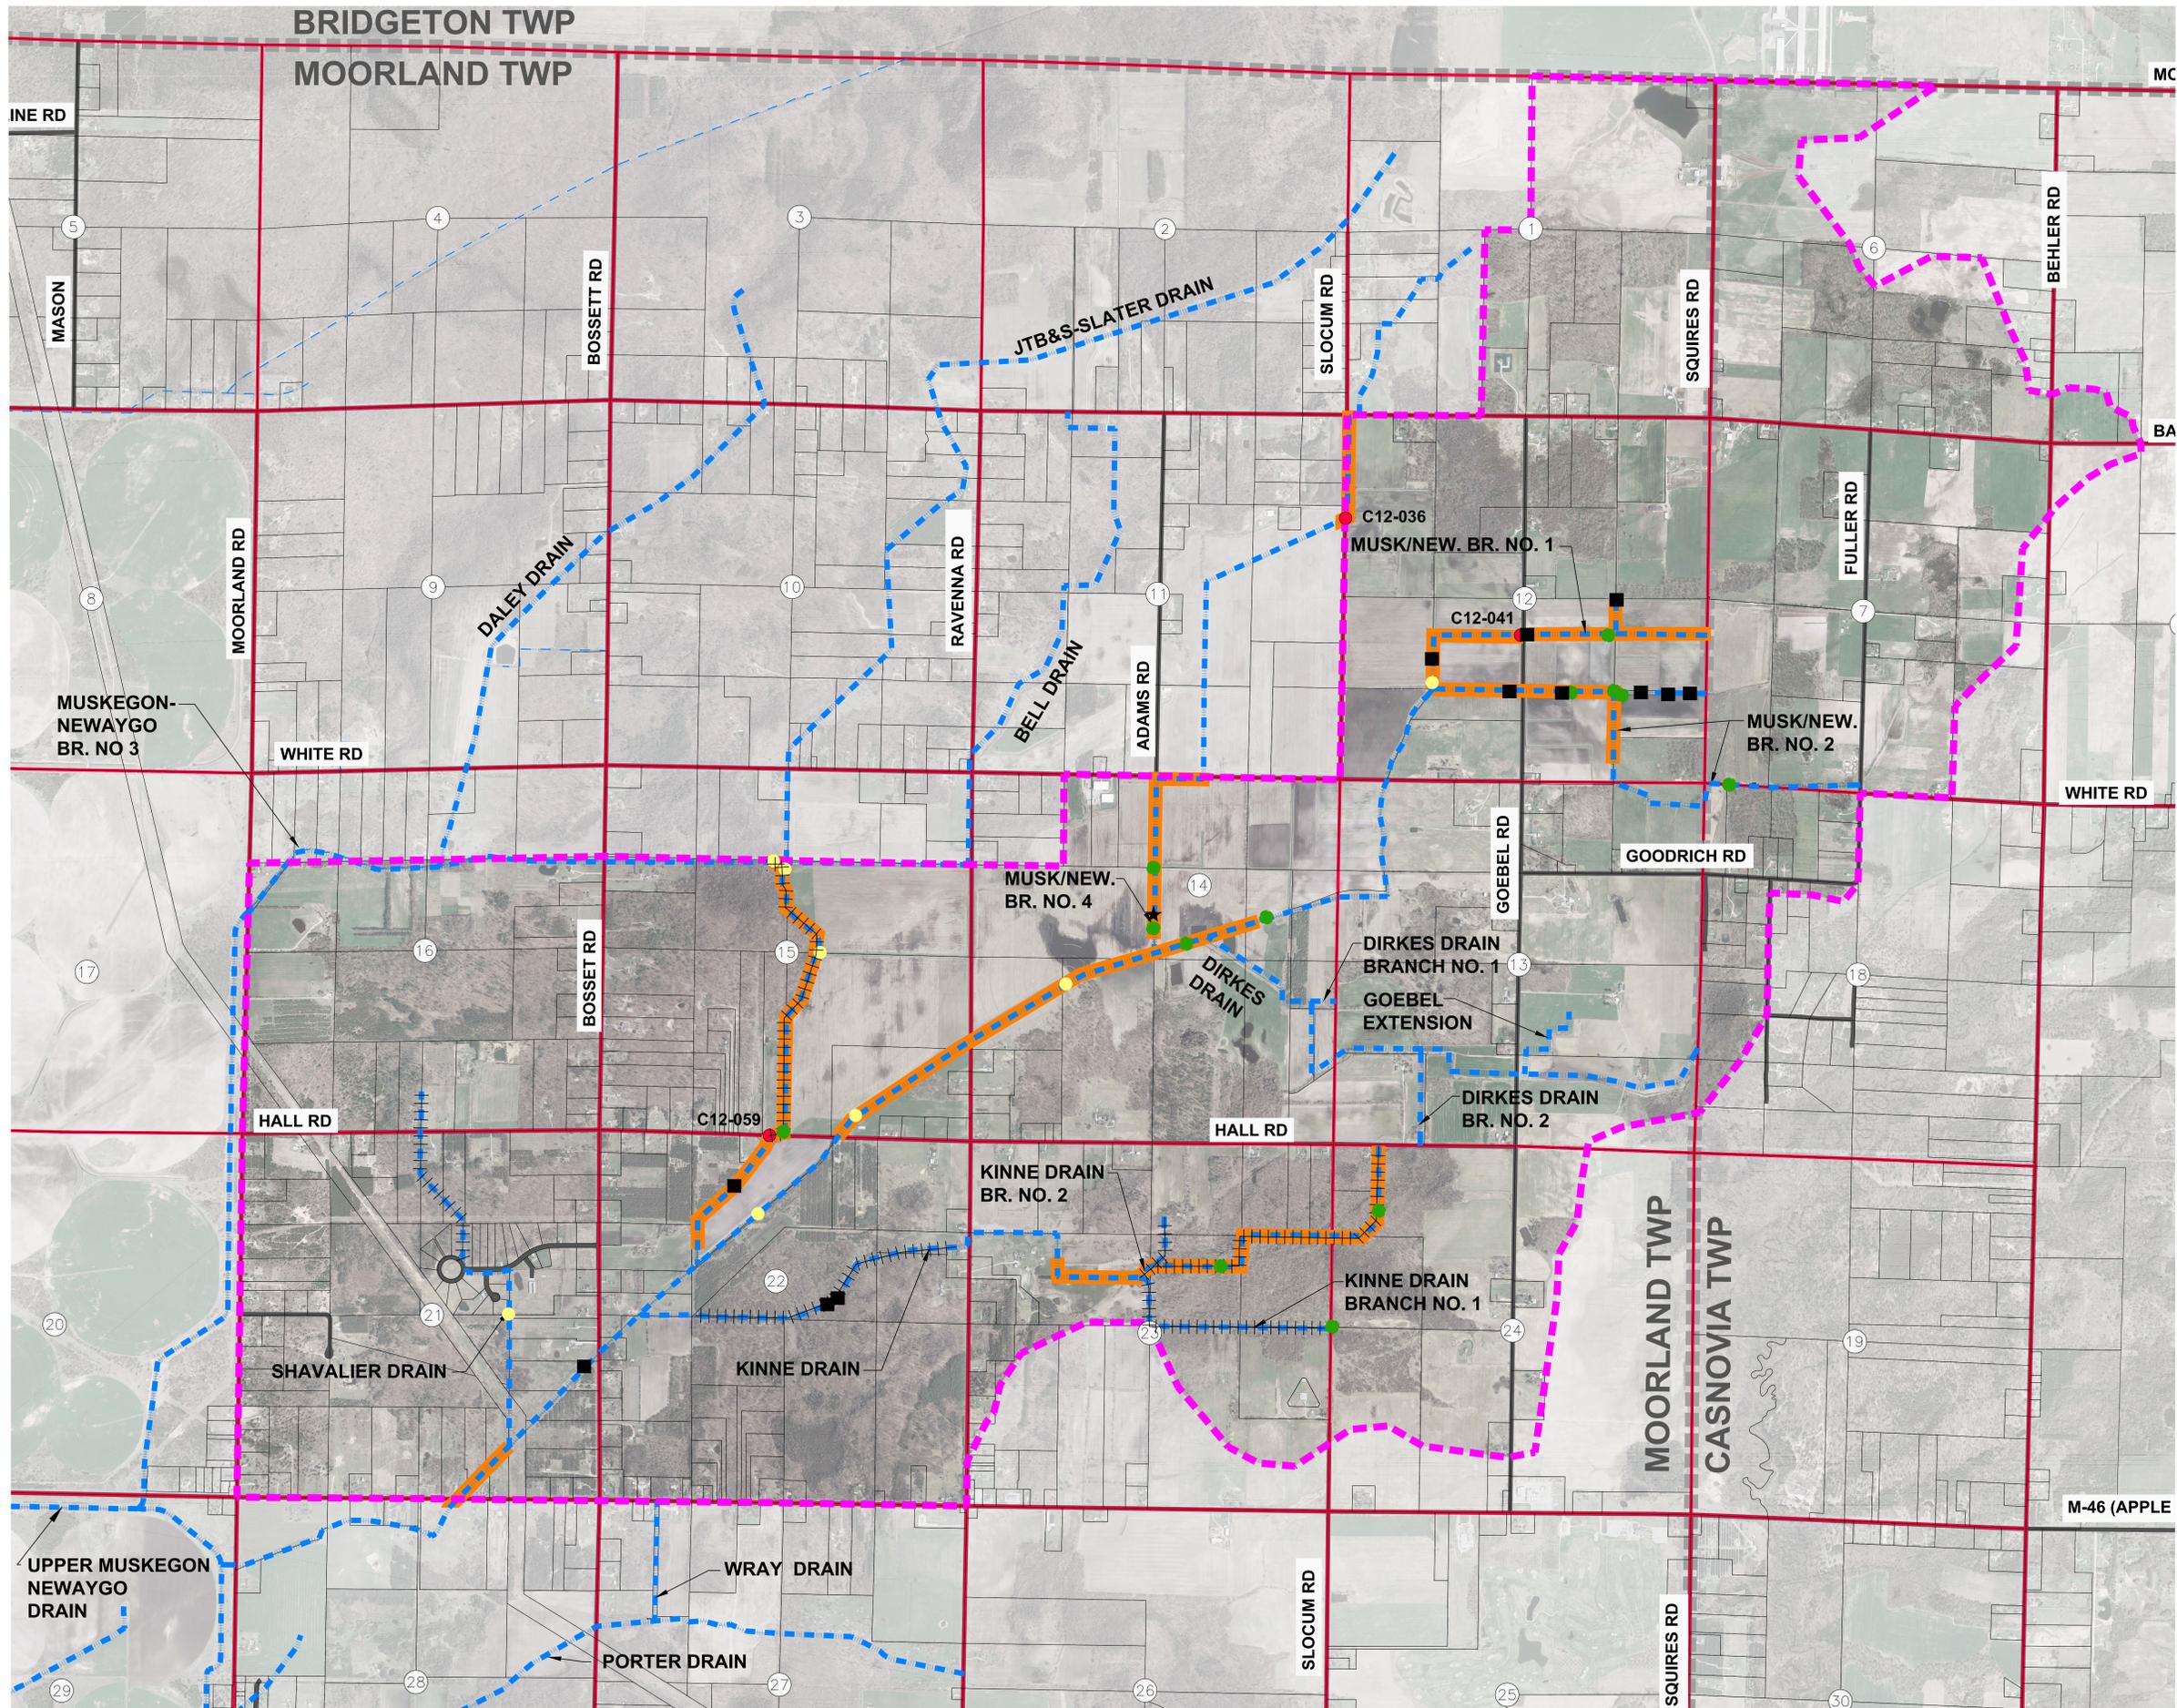

## LEGEND

- WATERCOURSE
- CURRENT BRANCH
- PARCEL LINES
- SECTION LINES
- TOWNSHIP LINE
- SECTION NUMBERS
- REMOVE PRIVATE CULVERT
- PUBLIC CULVERT RECOMMENDED FOR REPLACEMENT
- REPLACE PRIVATE CULVERT
- SCOUR
- OPEN CHANNEL MAINTENANCE/IMPROVEMENTS
- BMP LOCATION
- WOODY DEBRIS
- ABANDON

