



JTB&S-SLATER DRAIN

OF THE BLACK CREEK CONSOLIDATED DRAIN

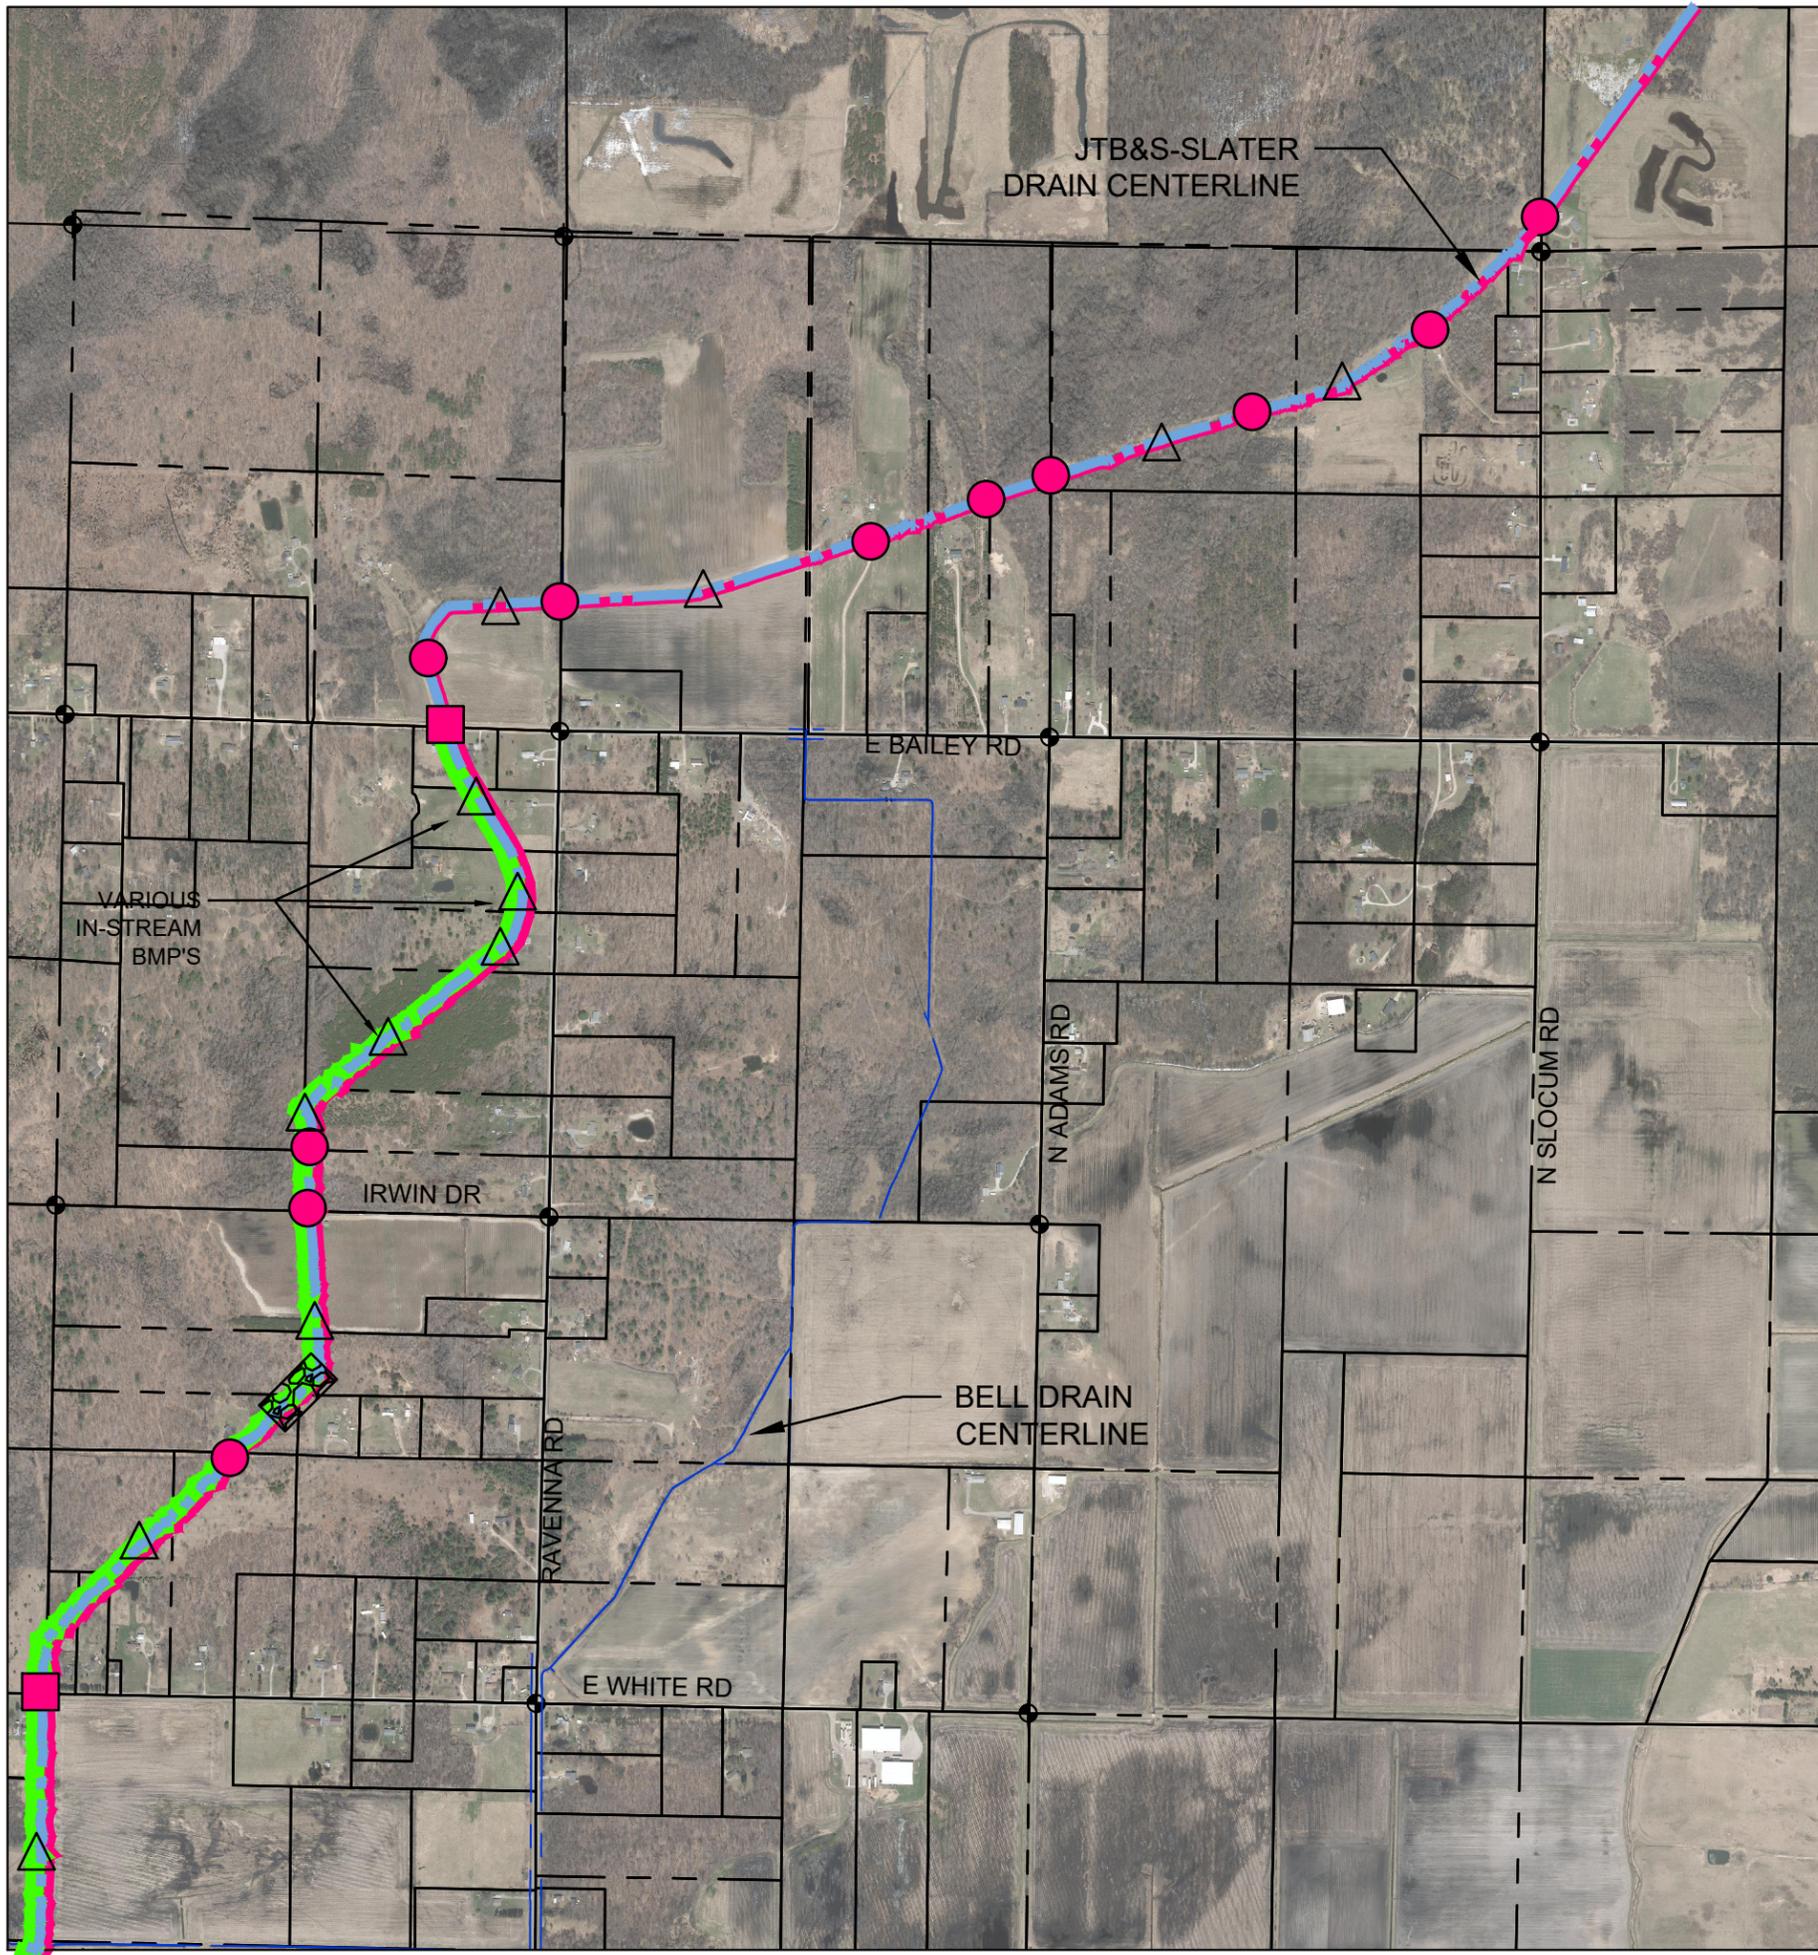

LEGEND

-  JTB&S-SLATER DRAIN CENTERLINE
-  OPEN DRAIN CONSTRUCTION AND RESTORATION
-  OPEN DRAIN CLEANOUT
-  CULVERT REPLACEMENT W/ CIRCULAR OR ARCH CULVERT
-  CULVERT REPLACEMENT W/ CONCRETE BOX CULVERT
-  IN-STREAM BMP'S INCLUDE RIFFLES, VANES, POOL, ETC...
-  BANK STABILIZATION

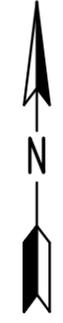

SCALE: 1"=1000'



4063 Grand Oak Drive Suite A109
Lansing, MI 48911
517.887.1100
16930 Robbins Road Suite 105
Grand Haven, MI 49417
616.743.7070
engdot.com

PROPOSED IMPROVEMENTS
MAY 2020